




Plot 9

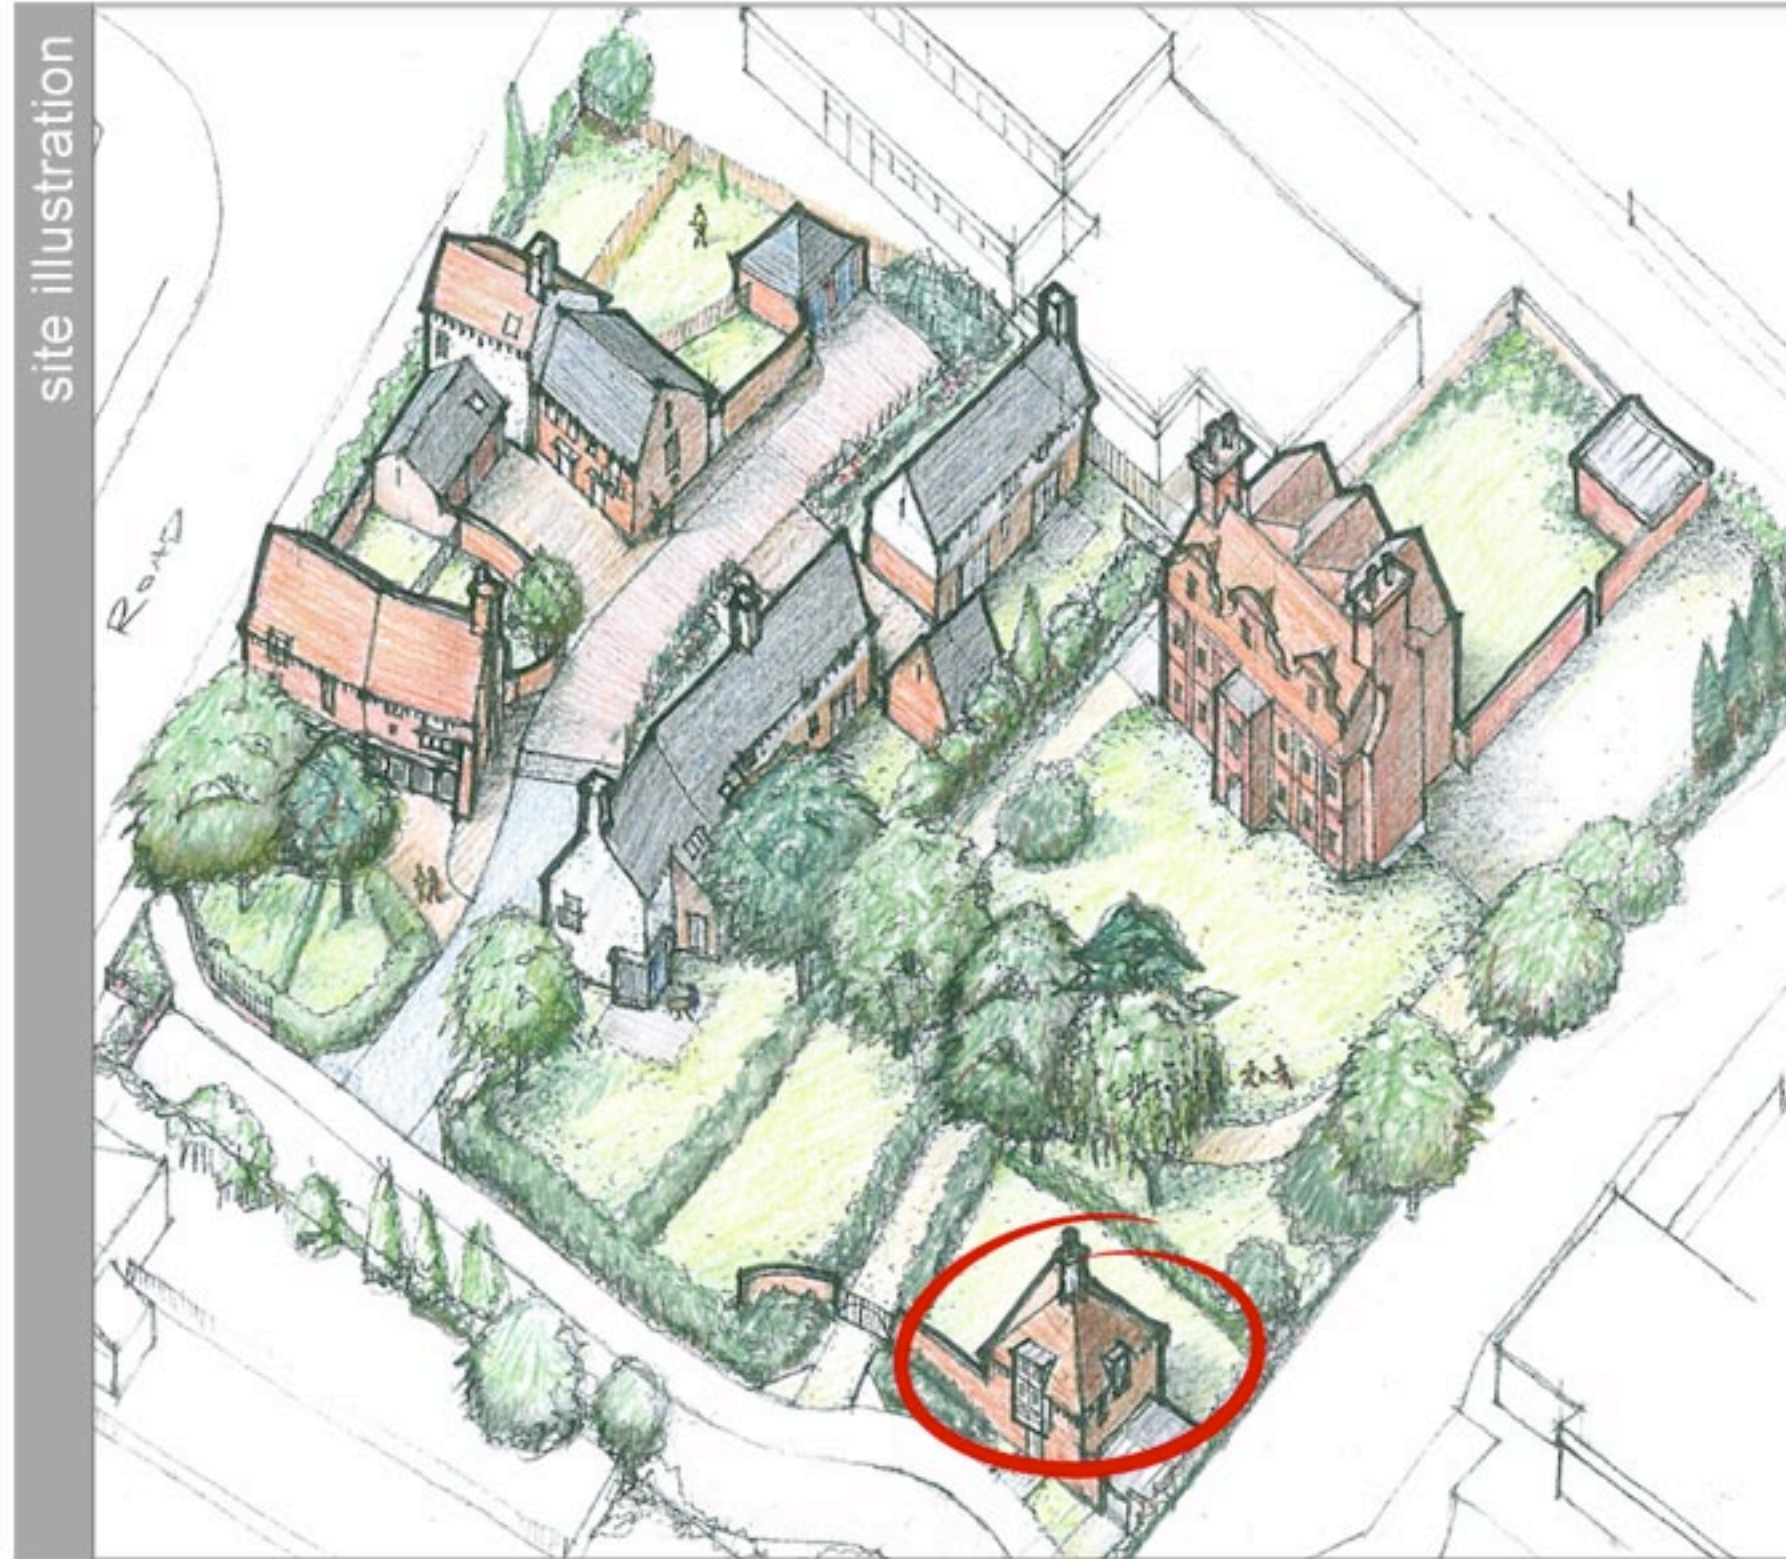

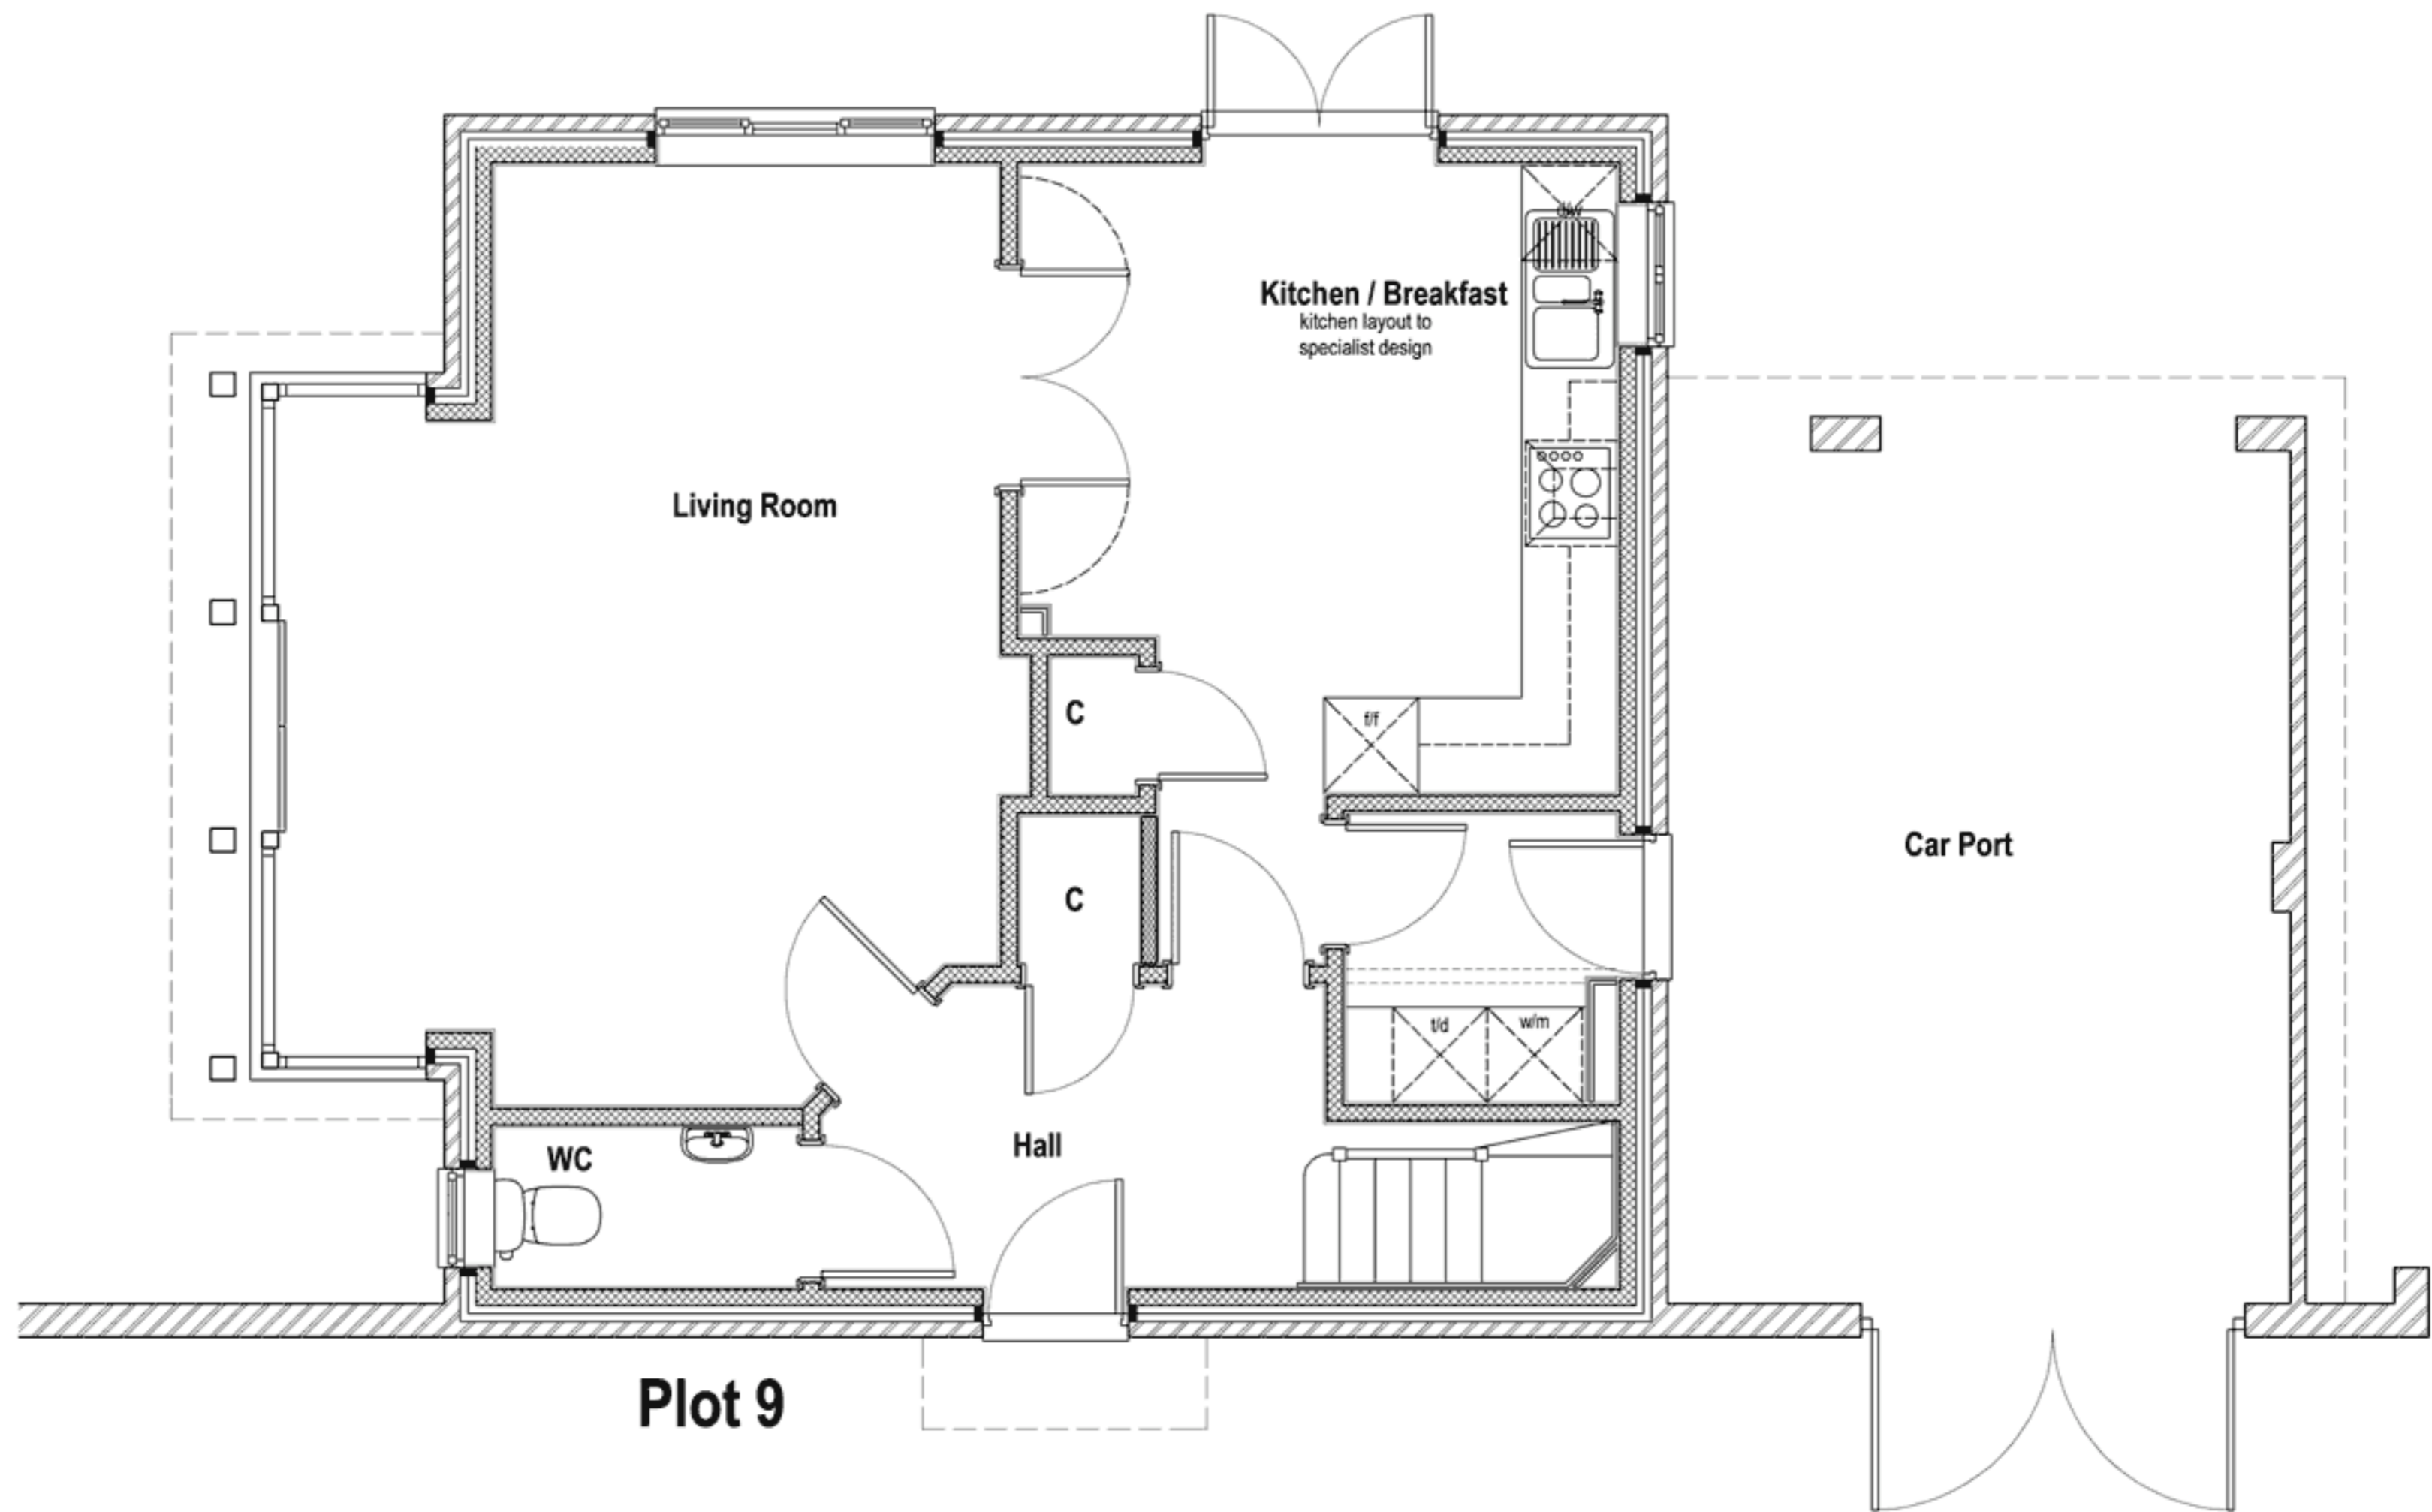


Ground Floor

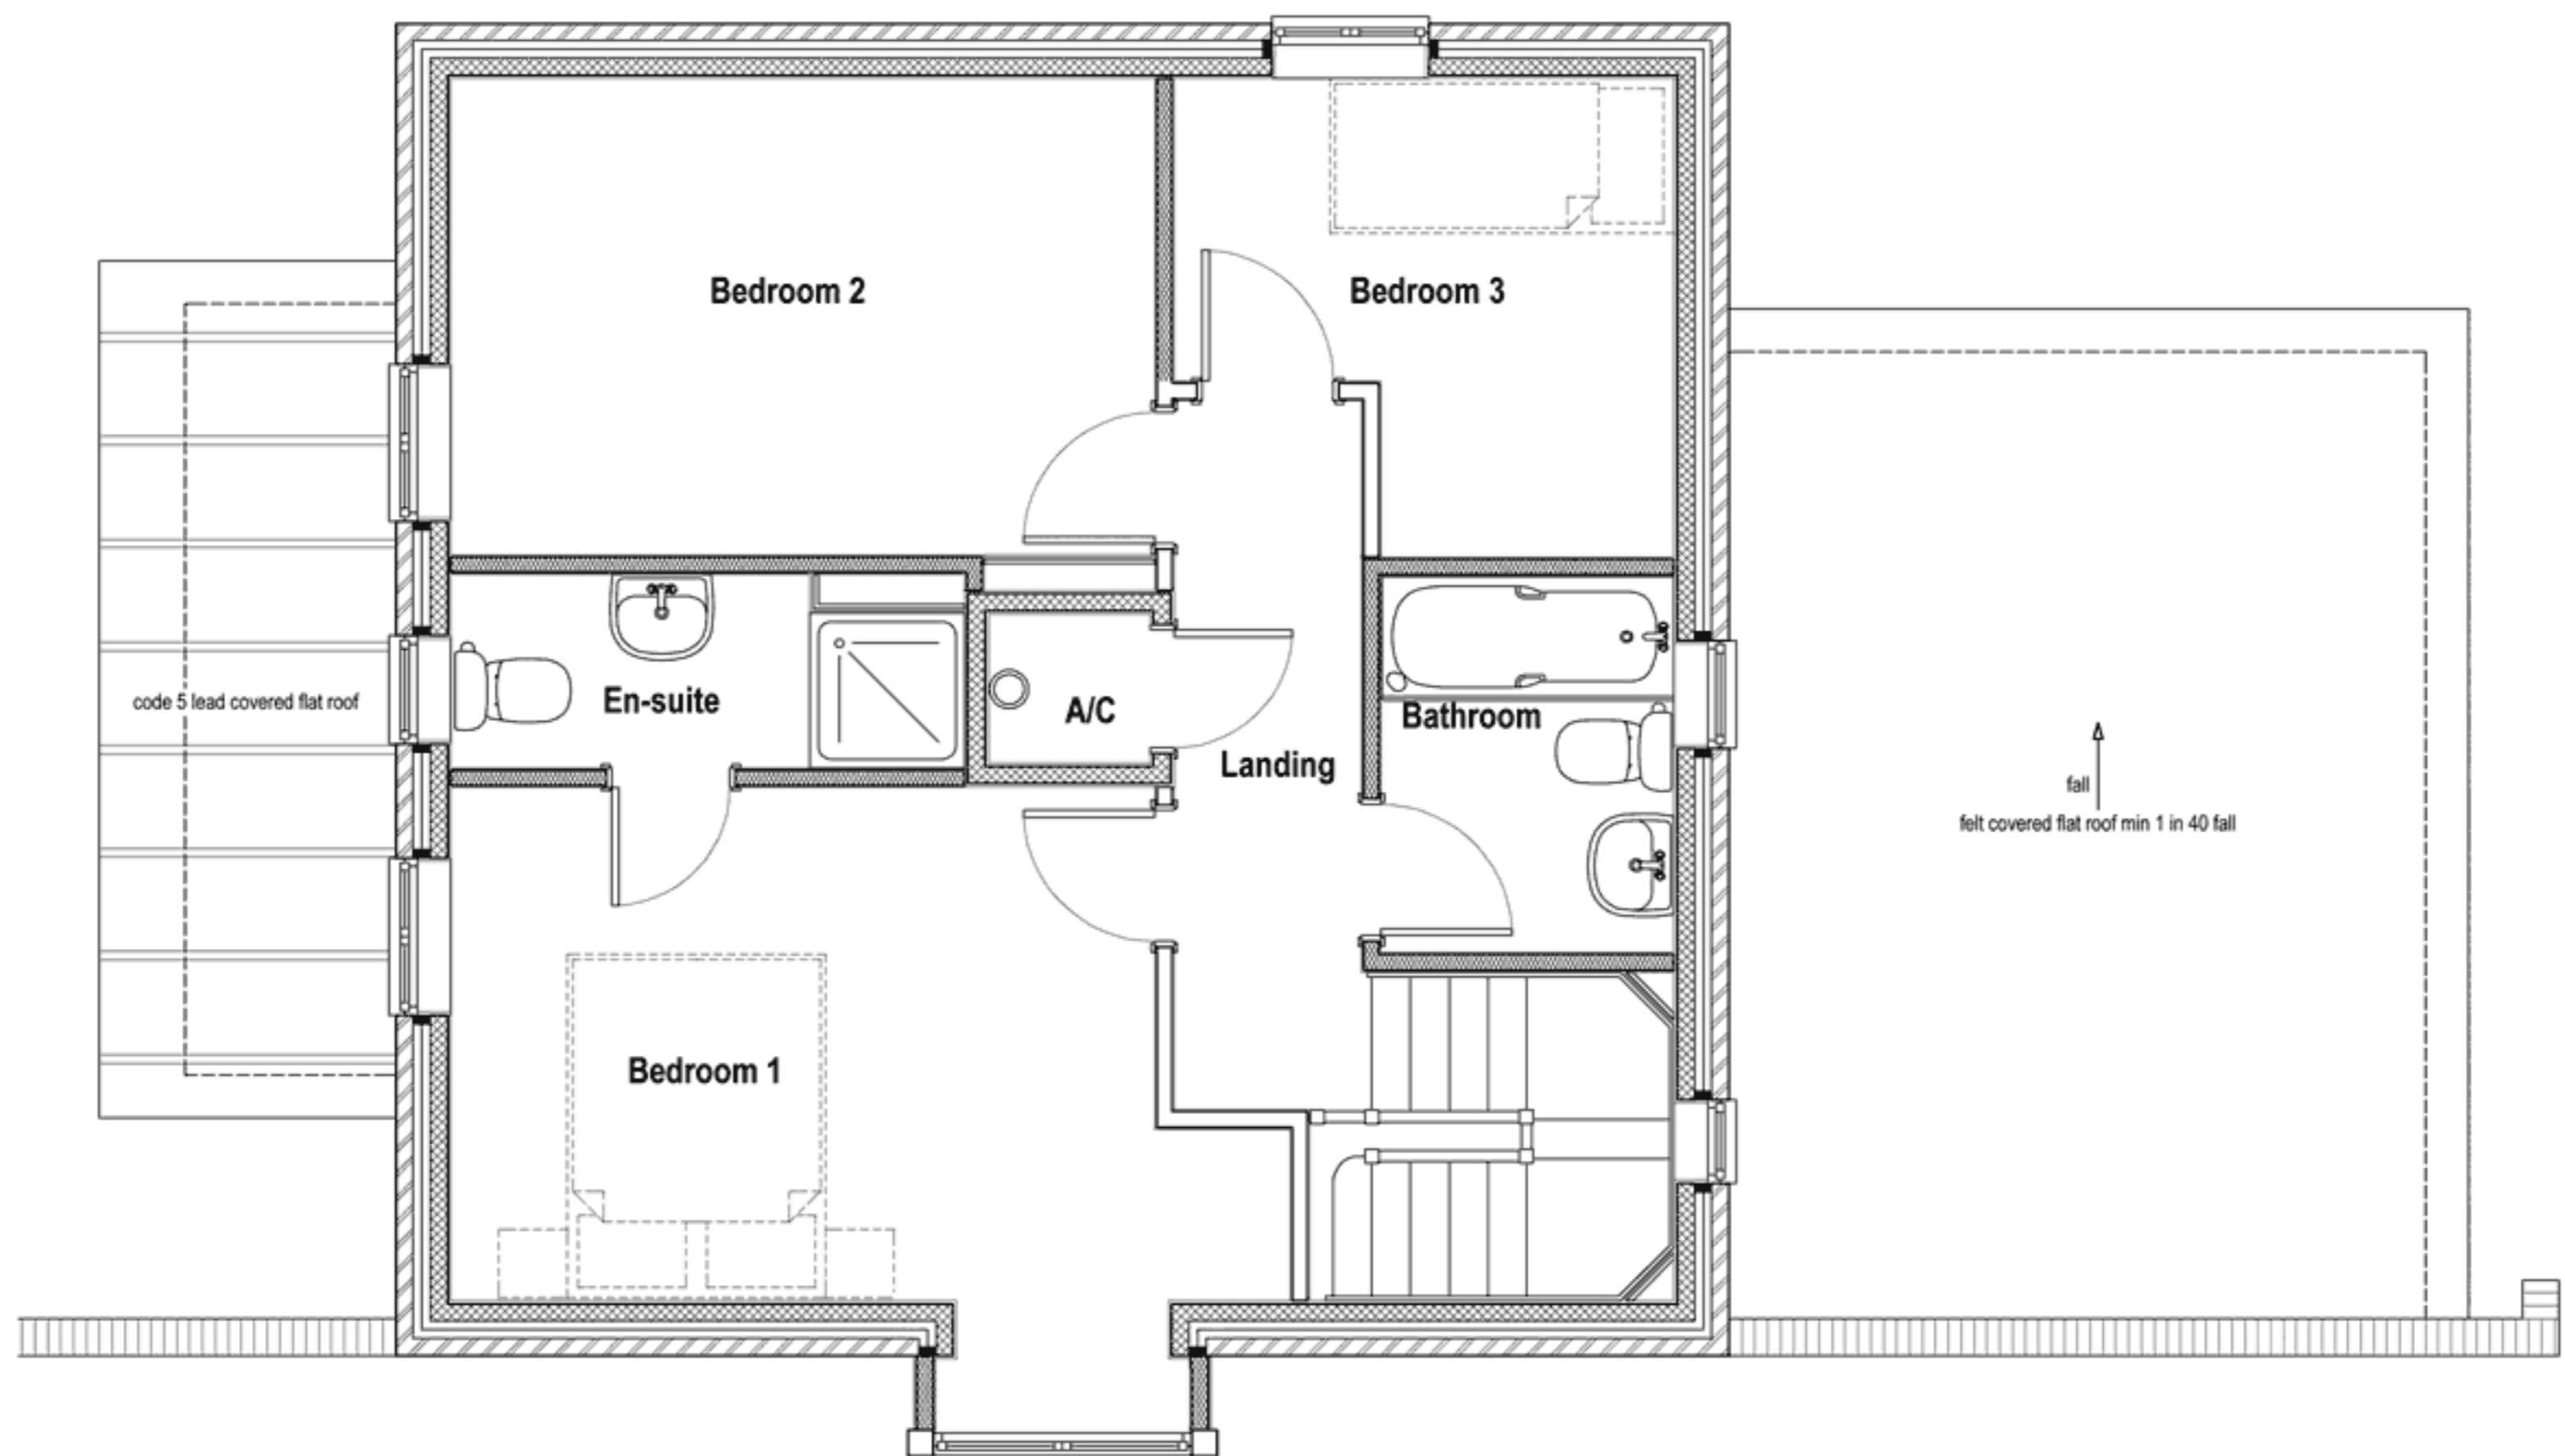


First Floor


Plot 9

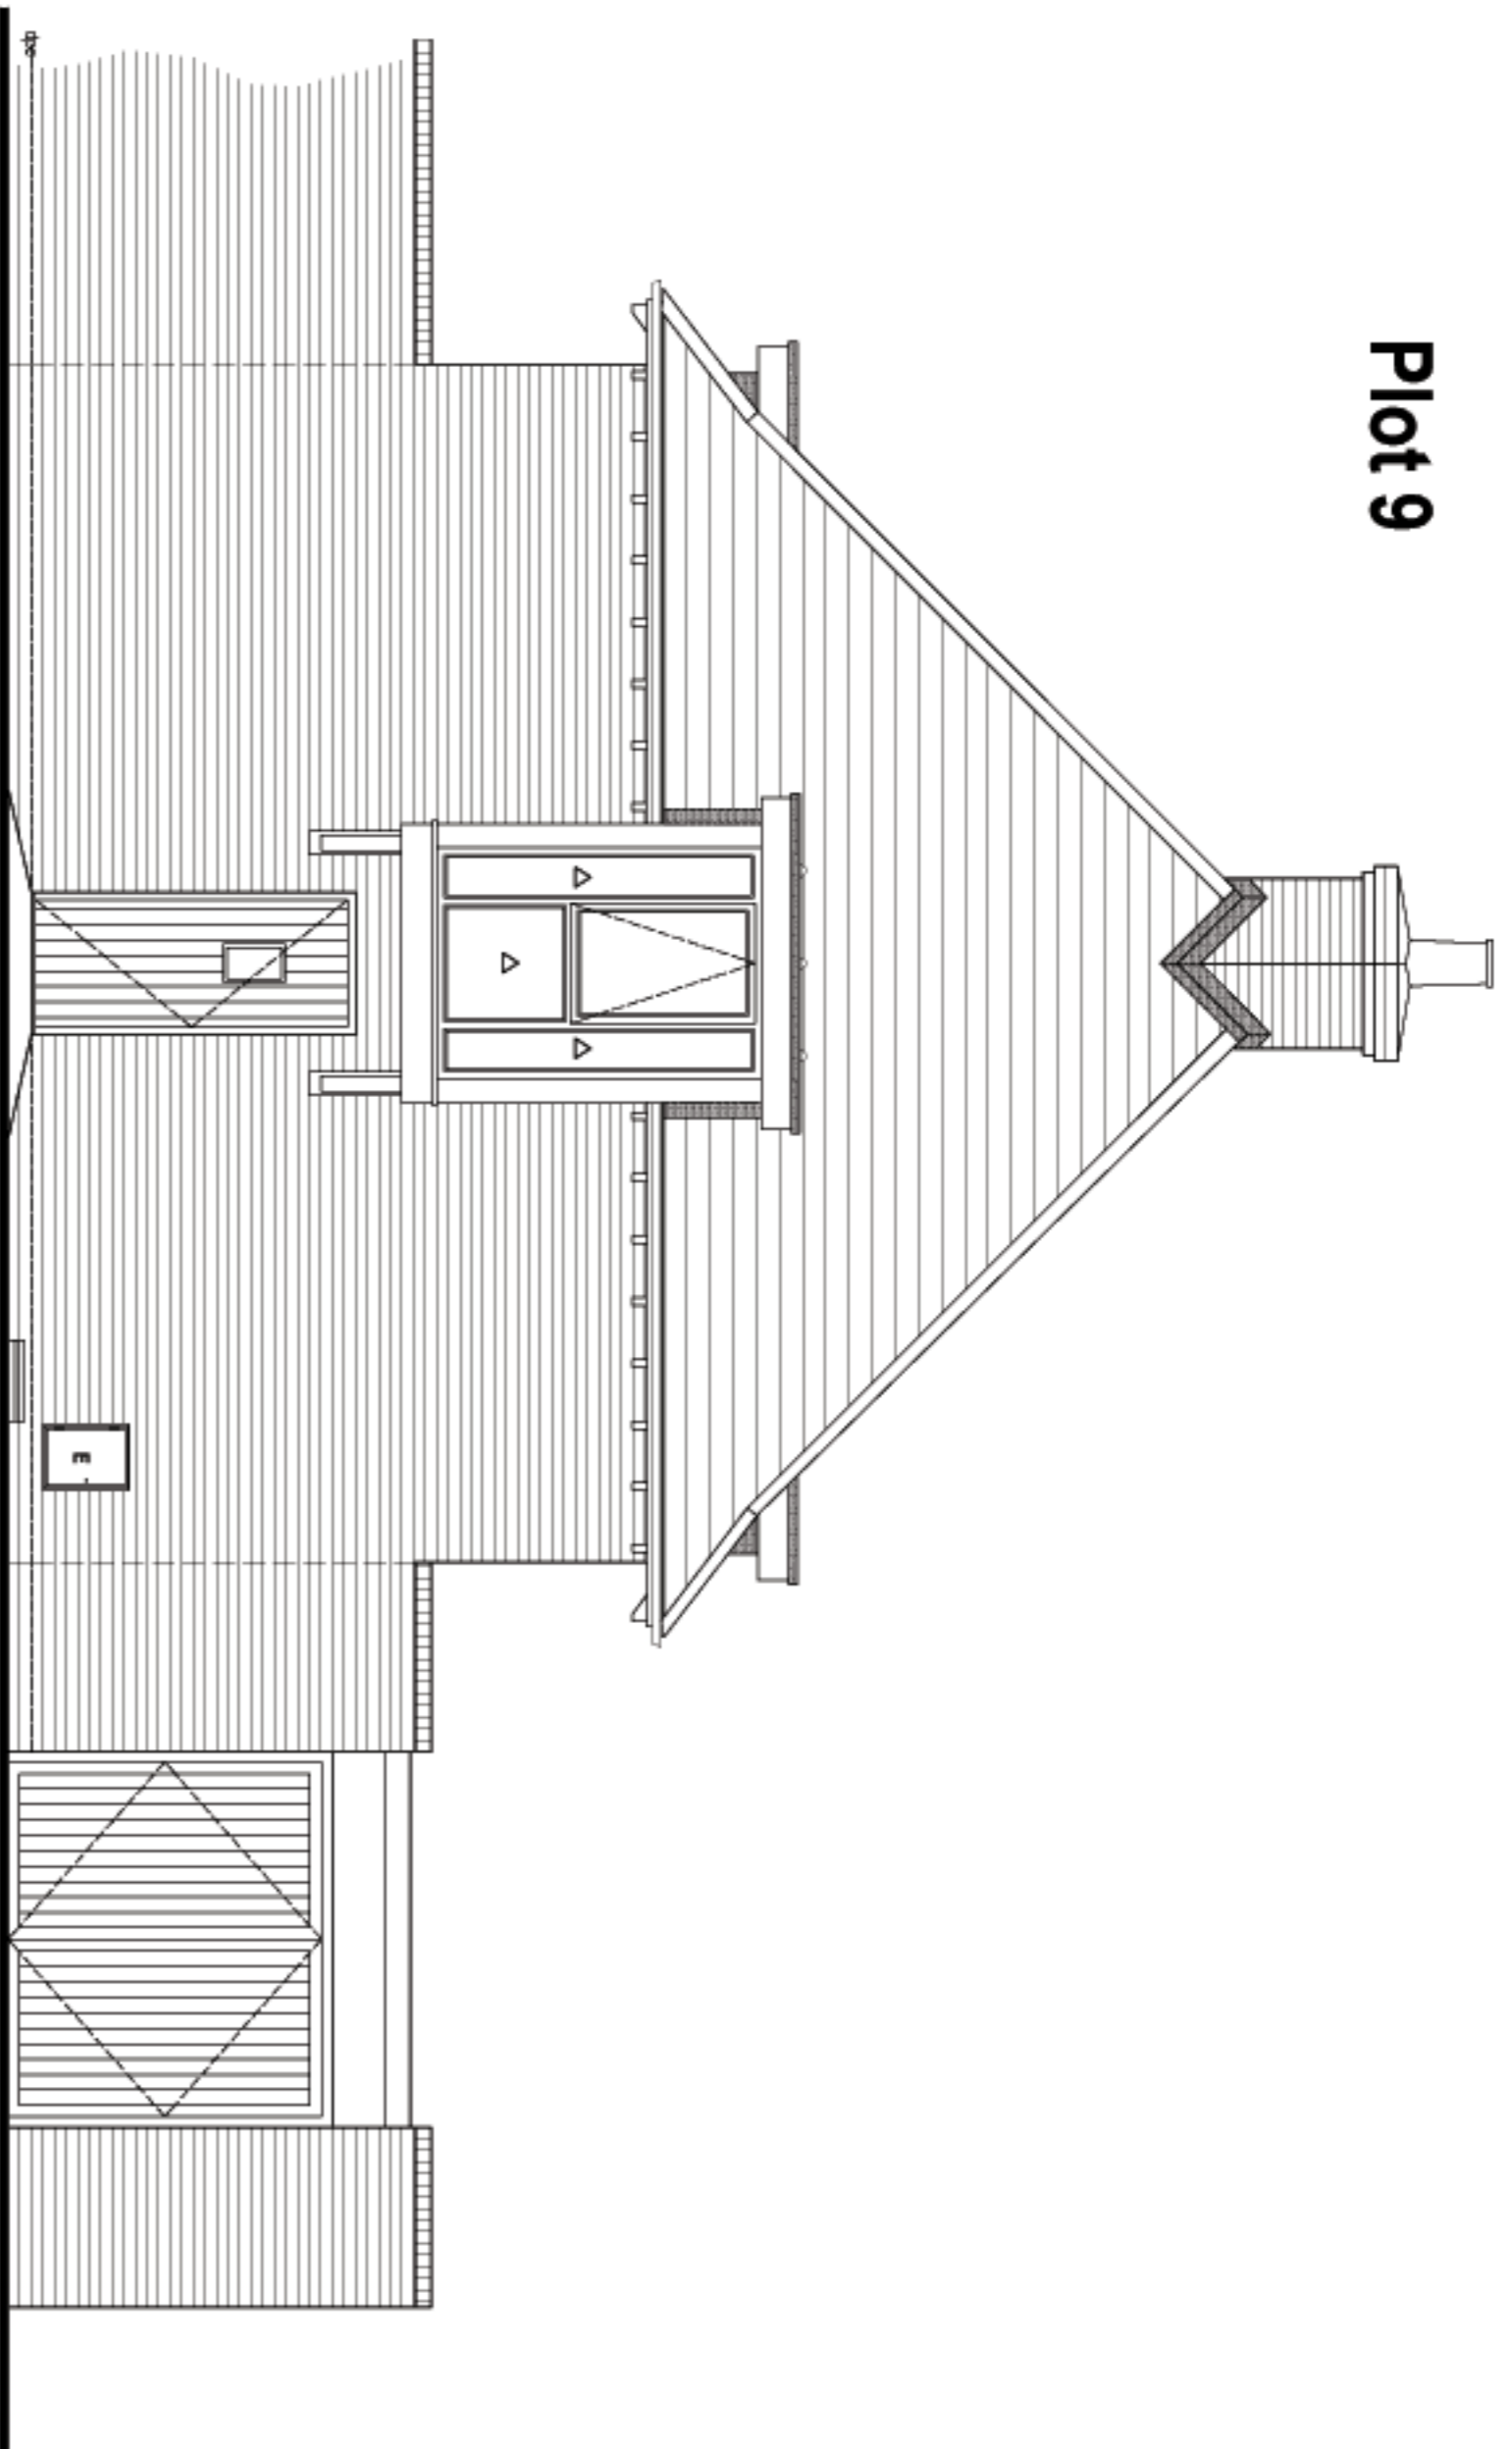


South East Elevation

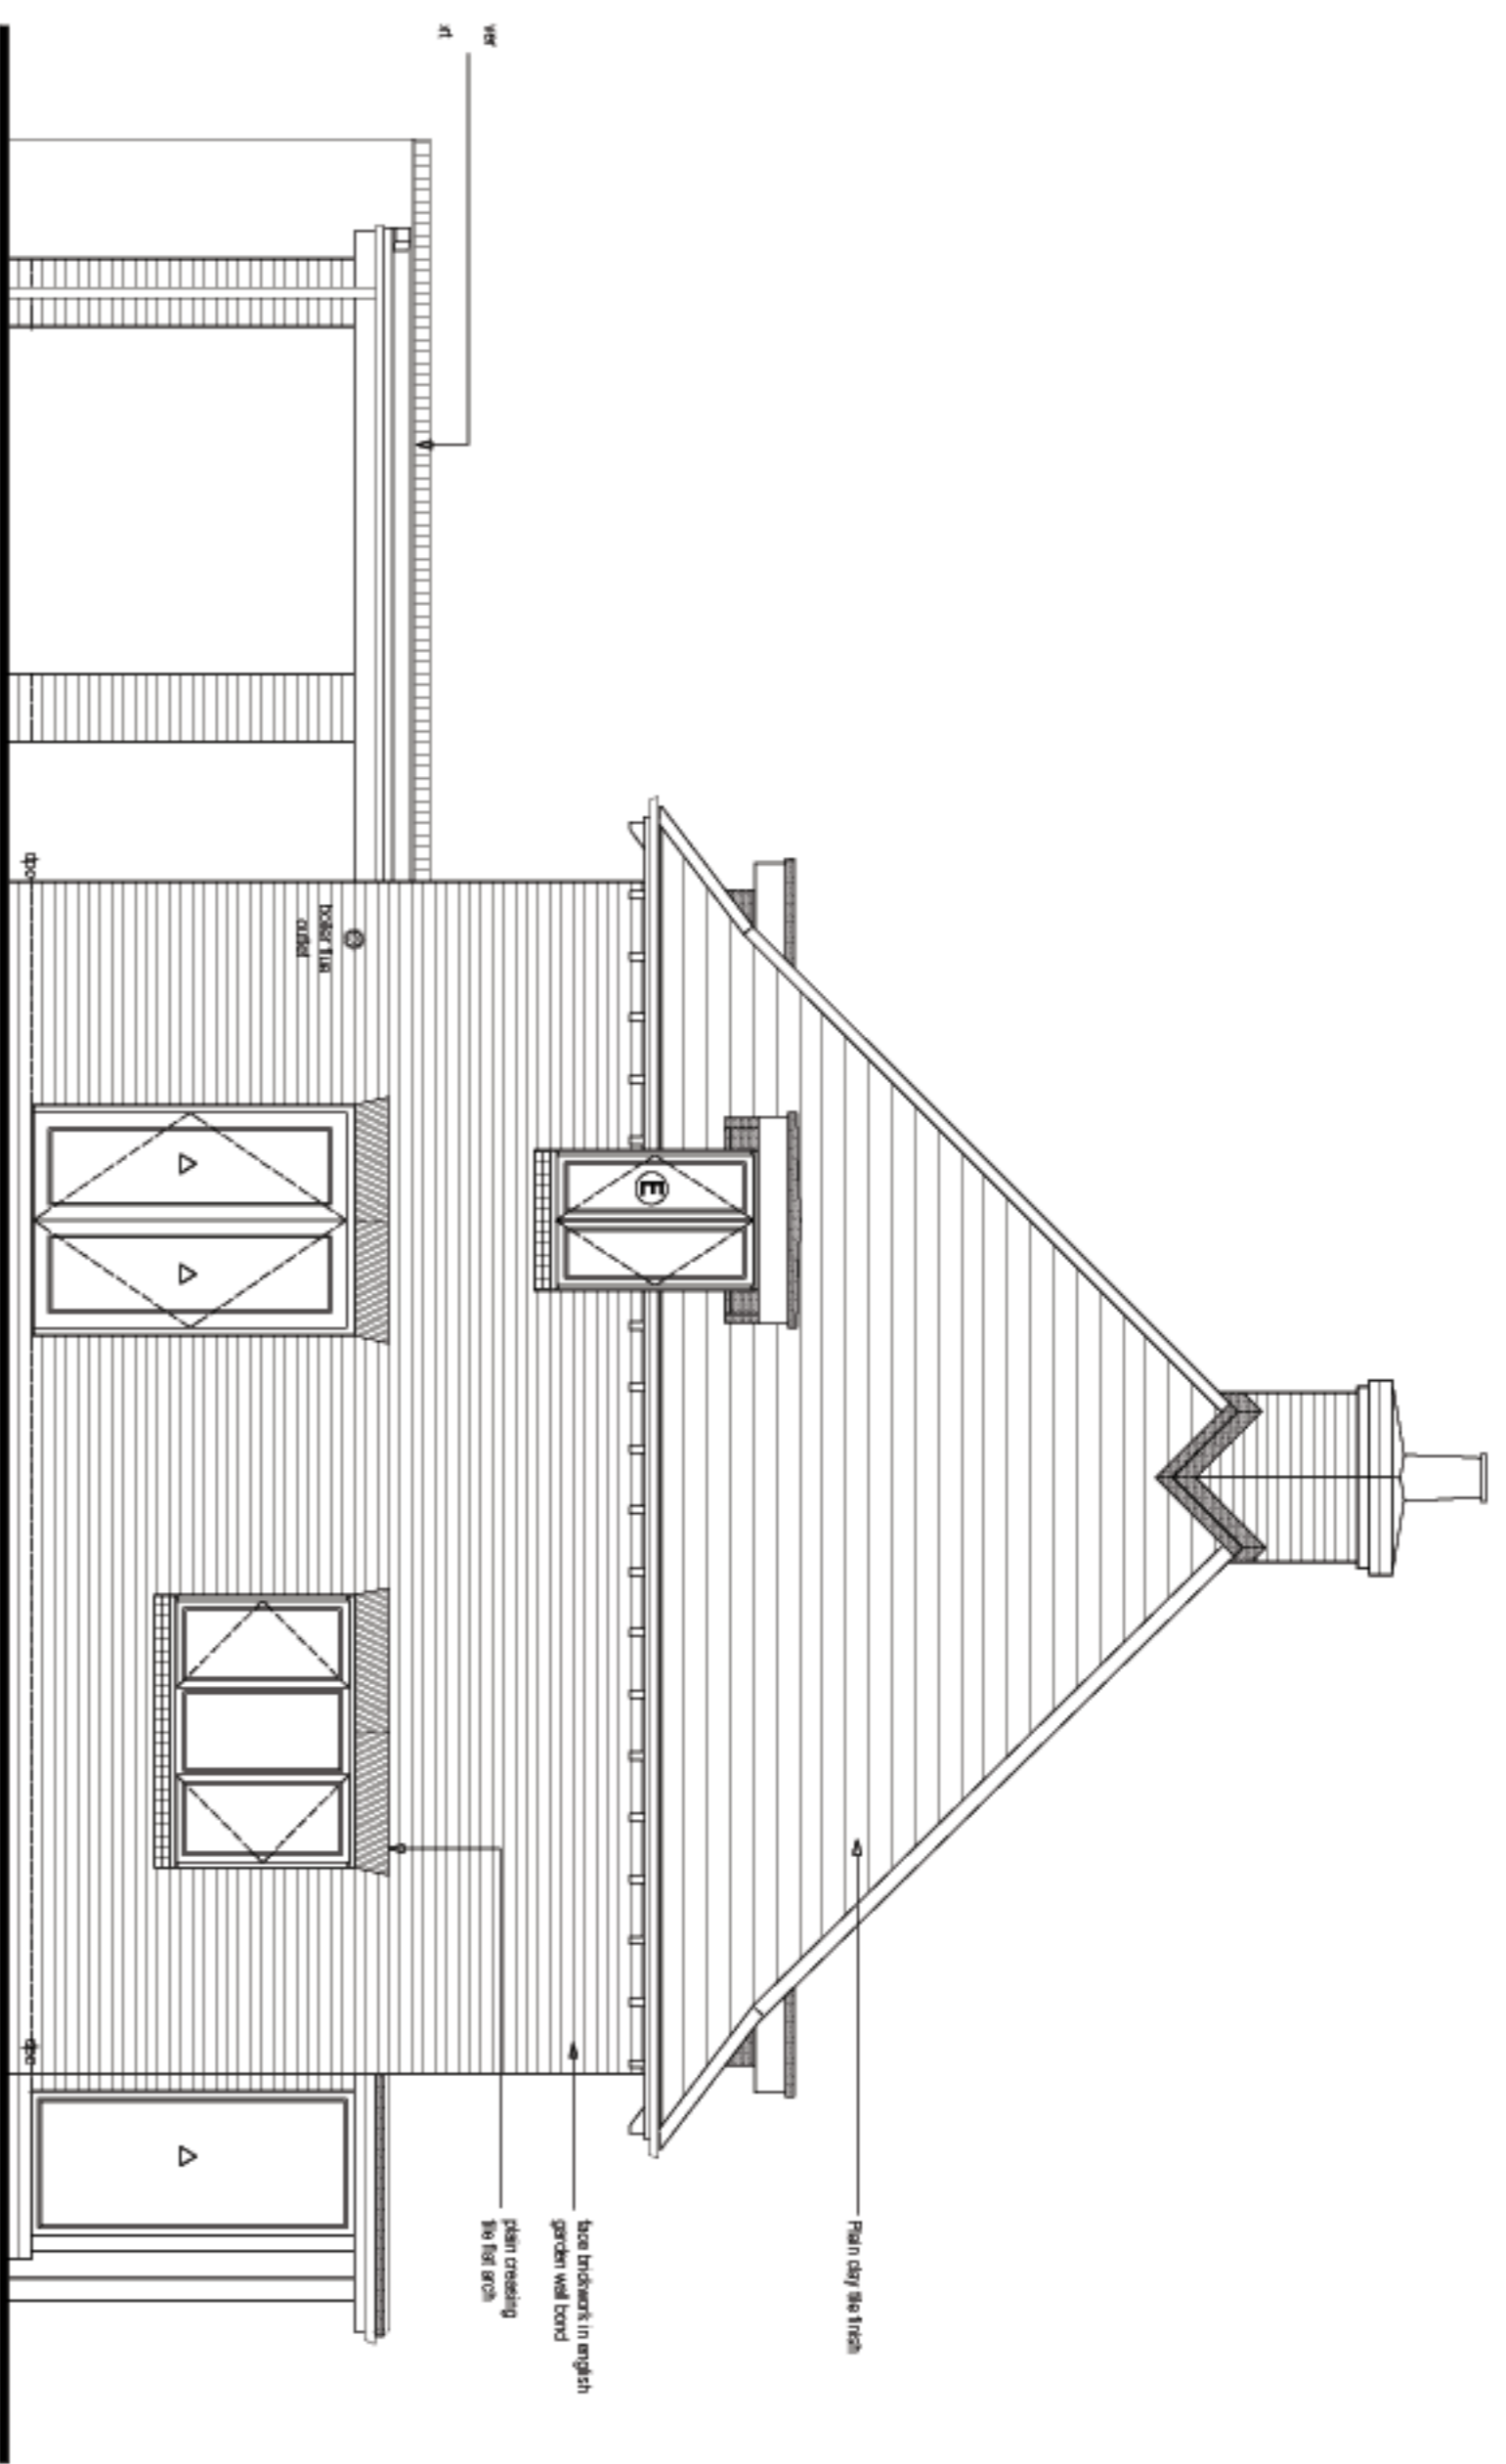

North West Elevation

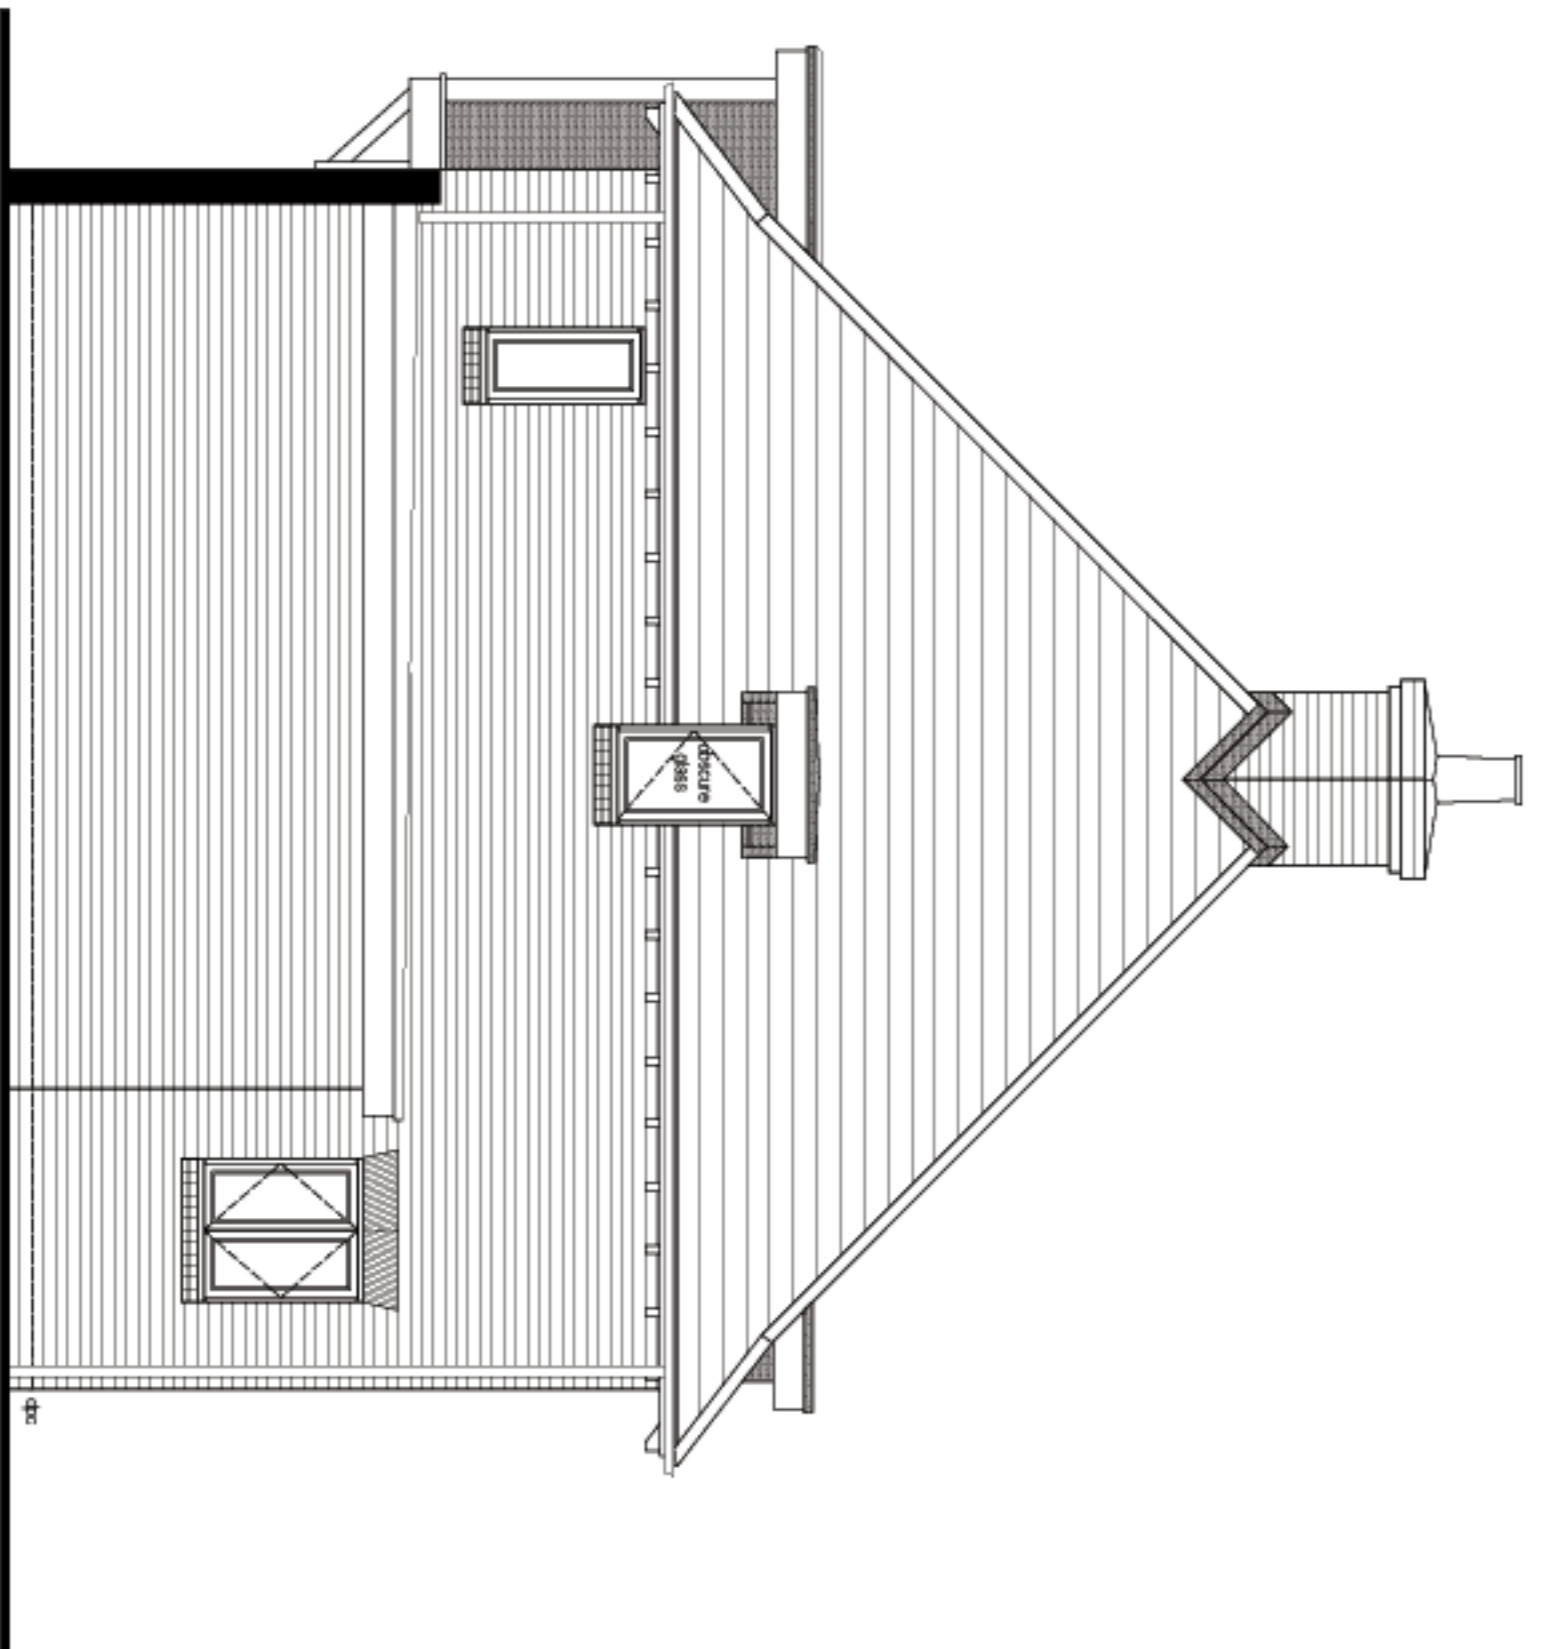

North East Elevation

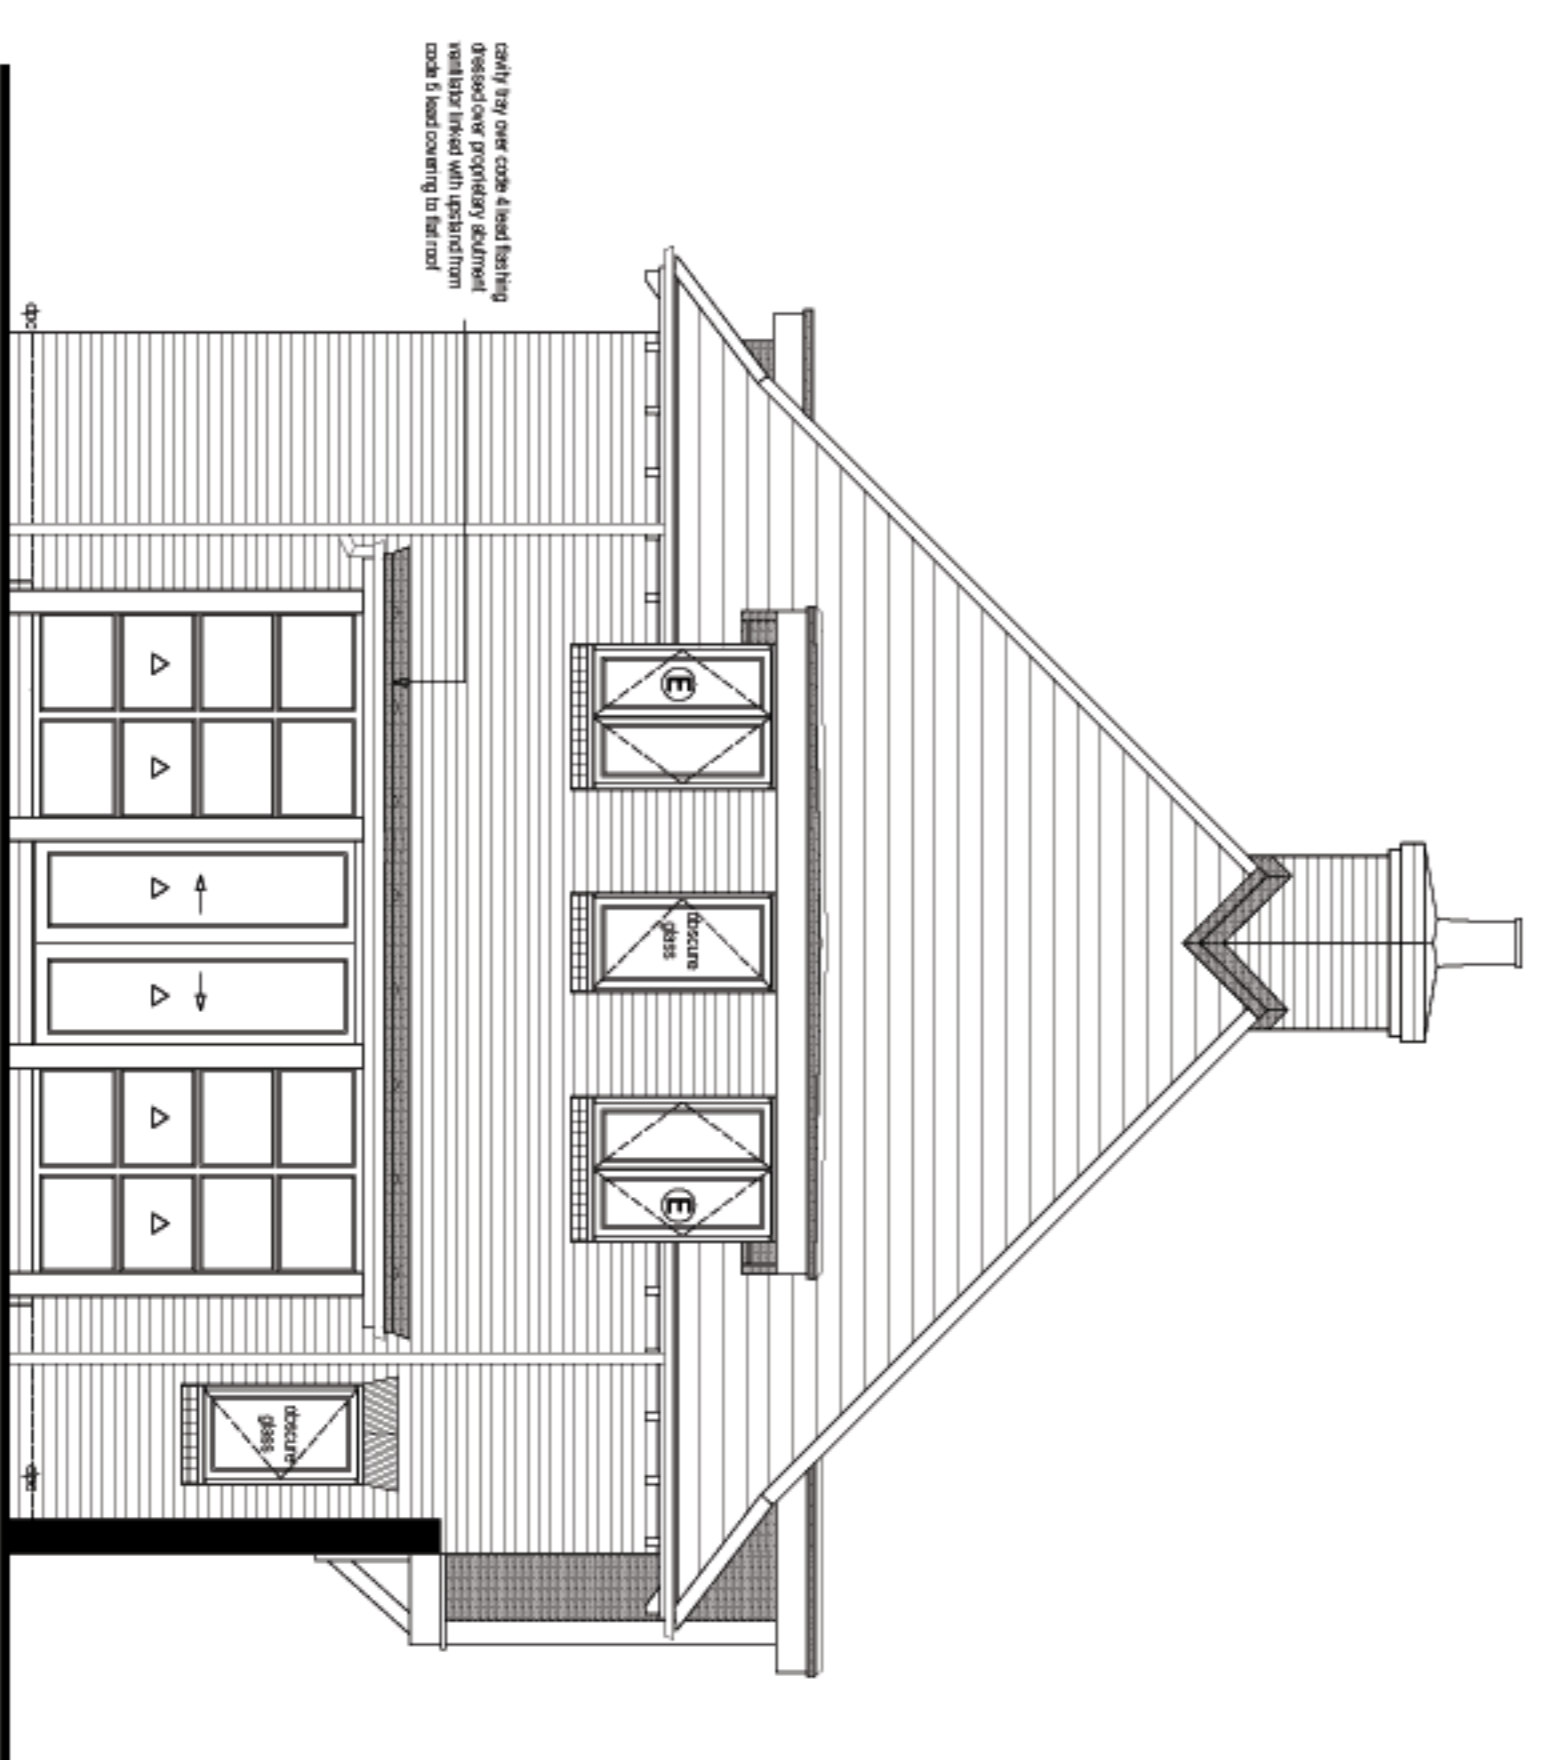

South West Elevation

only the roof and chimney
 are to be painted
 the rest of the elevation
 is to be left as is
 with the exception of
 the diamond pattern
 which is to be painted

Room Dimensions

Plot 9 Dimensions	Room	Size
	Kitchen/Breakfast	4m x 3.75m max
	Living Room	5.9m max 4.5m max
	Utility	1.7m x 1.85m
	WC	1.9m x 1m
	Bedroom 1	4.8m max x 3.7m into bay
	Ensuite	2.95m x 1.1m
	Bedroom 2	4.1m x 2.8m
	Bedroom 3	2.75 max x 2.9m max
	Bathroom	2.2m x 1.7m
	Car Port	5.4m x 3.95m